

PLANT STONE & ARGIL

AN ALTERNATIVE MATERIALS ADU

STEPHEN HECKMAN, DUNWOODY, '26



Project Brief:
An accessory dwelling unit for an individual retiree prioritizing sustainable materials and including a porch on the west side to watch sunsets. In unit mechanical room, washer dryer, and kitchen also required. Site conditions given as including a train track to the north.

Assignment 6
Dunwoody College of Technology
818 Dunwoody Blvd, Minneapolis, MN 55403

No.	Description	Date

Title

Project number	A06
Date	5/13/26
Drawn by	SJH
Checked by	SJH

A100

Scale

Assignment 6
Dunwoody College of Technology
818 Dunwoody Blvd, Minneapolis, MN 55403

No.	Description	Date




Plan

Project number	A06
Date	5/13/26
Drawn by	Author
Checked by	Checker

A101

Scale 1/4" = 1'-0"

7/11/2026 2:52:41 PM

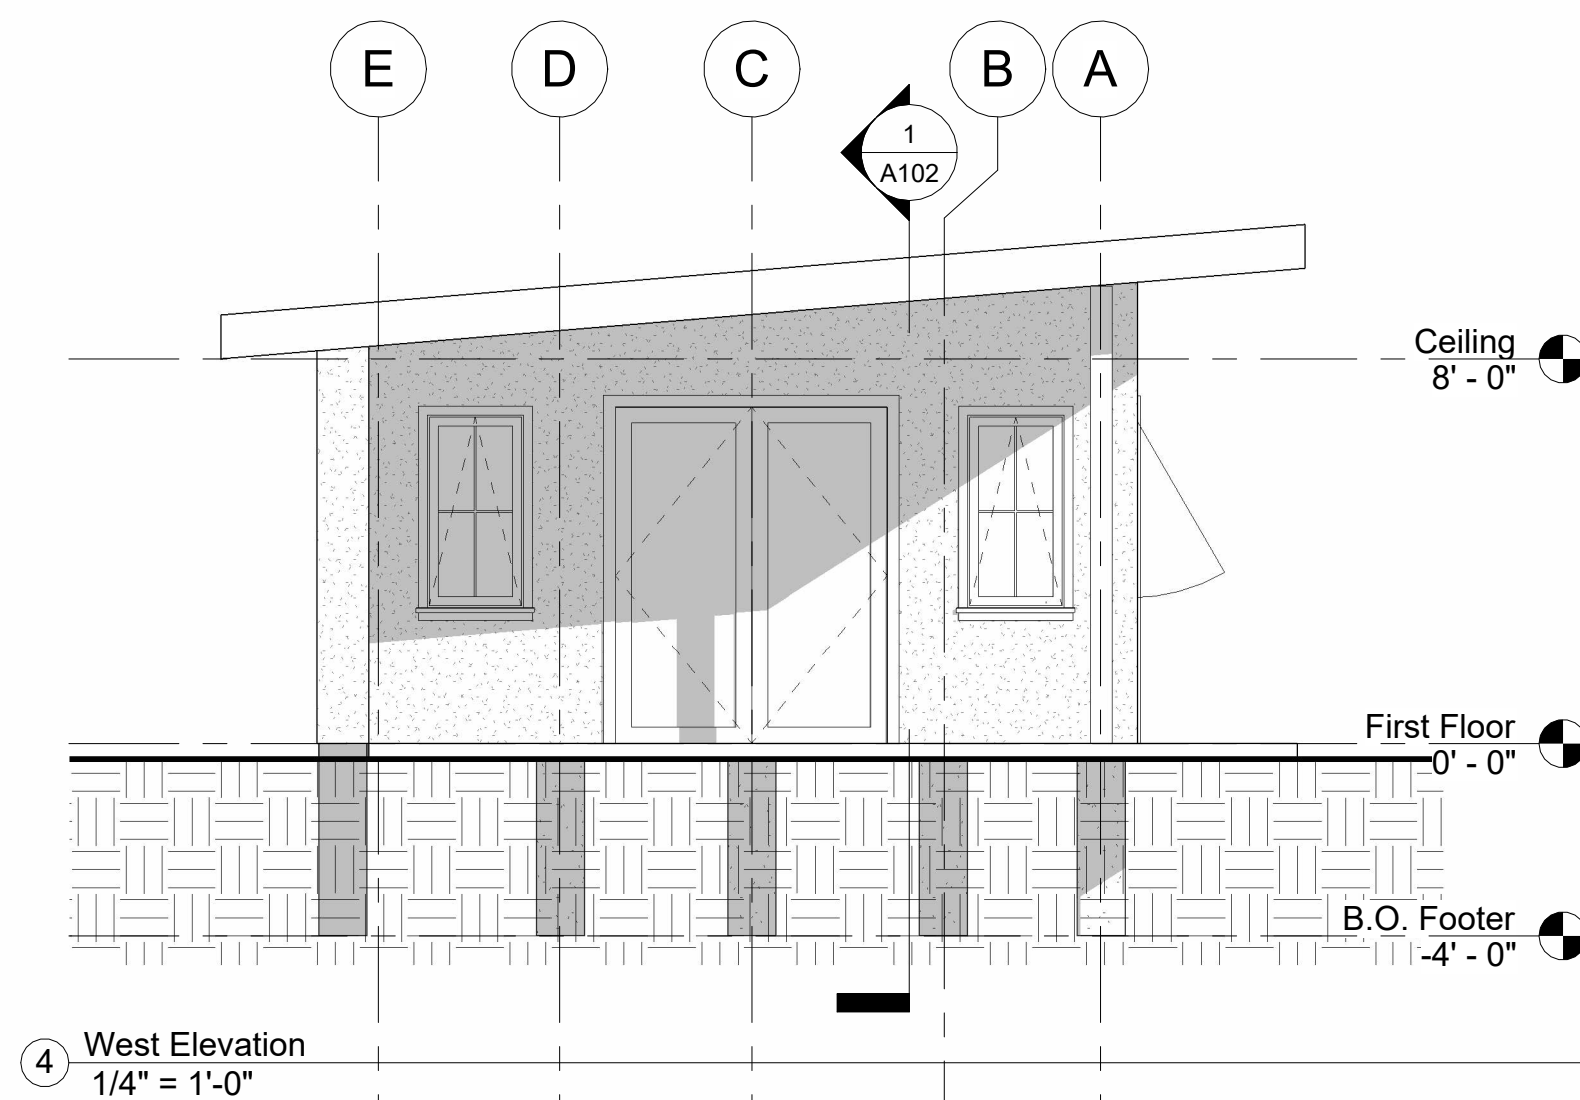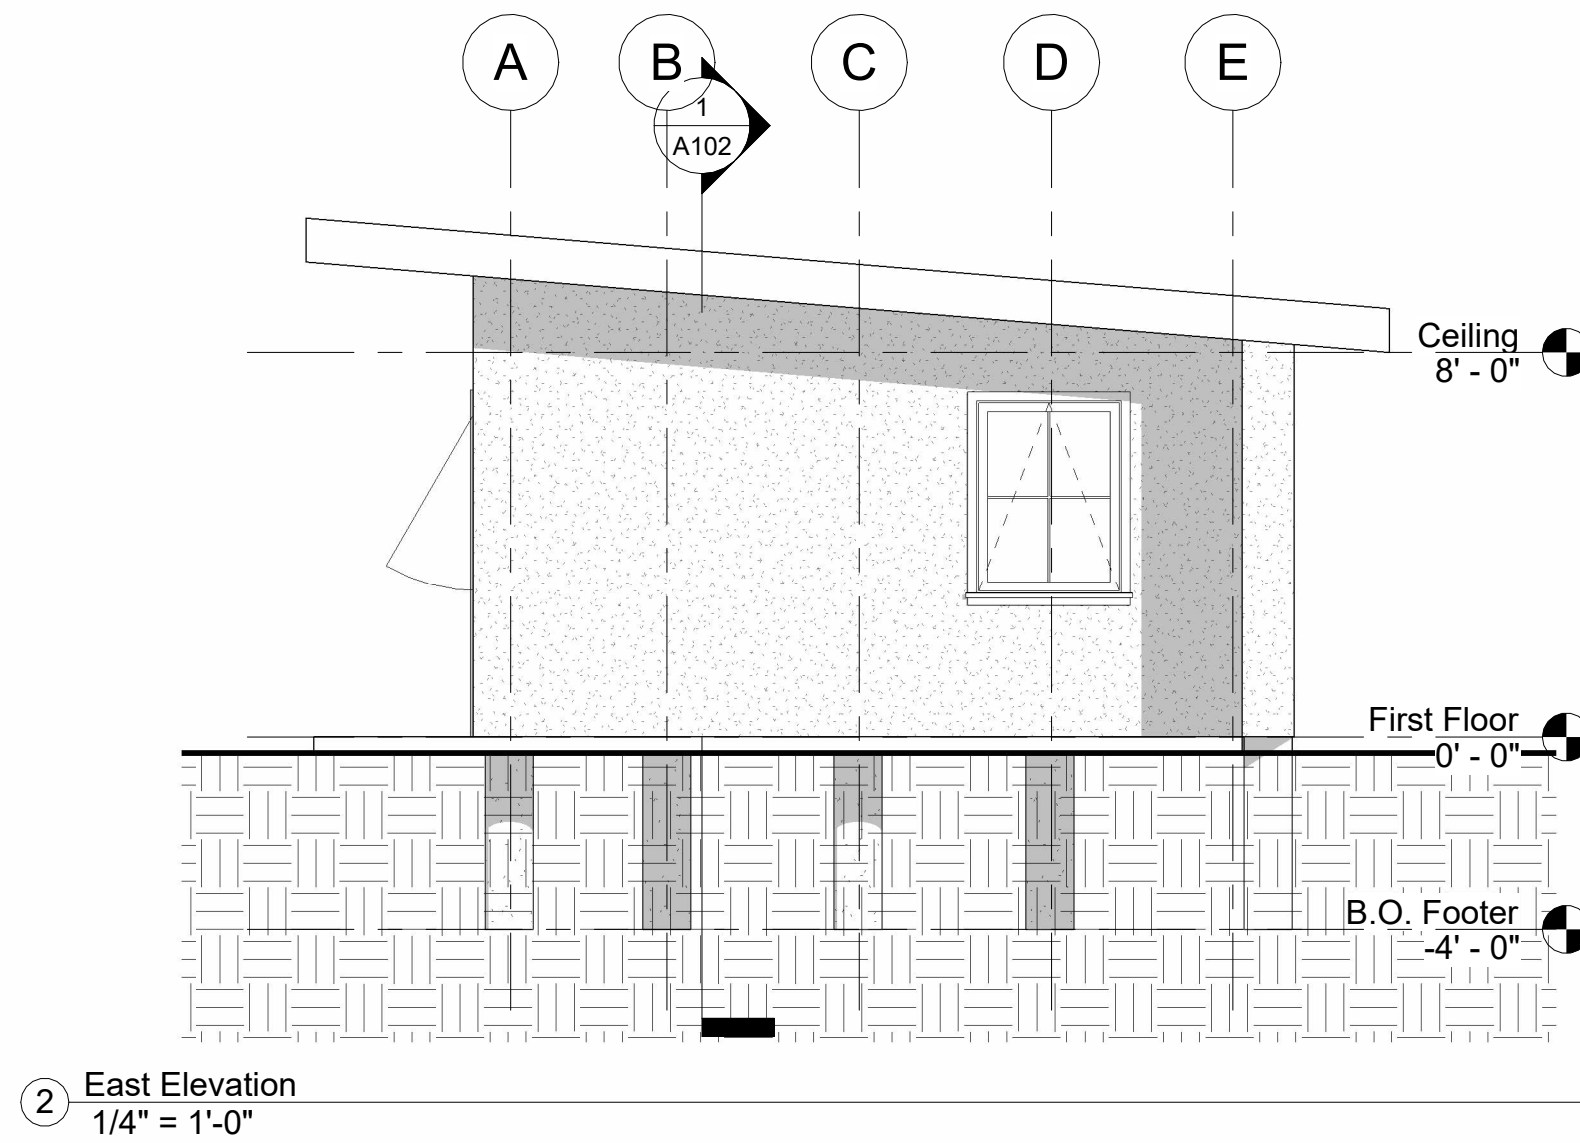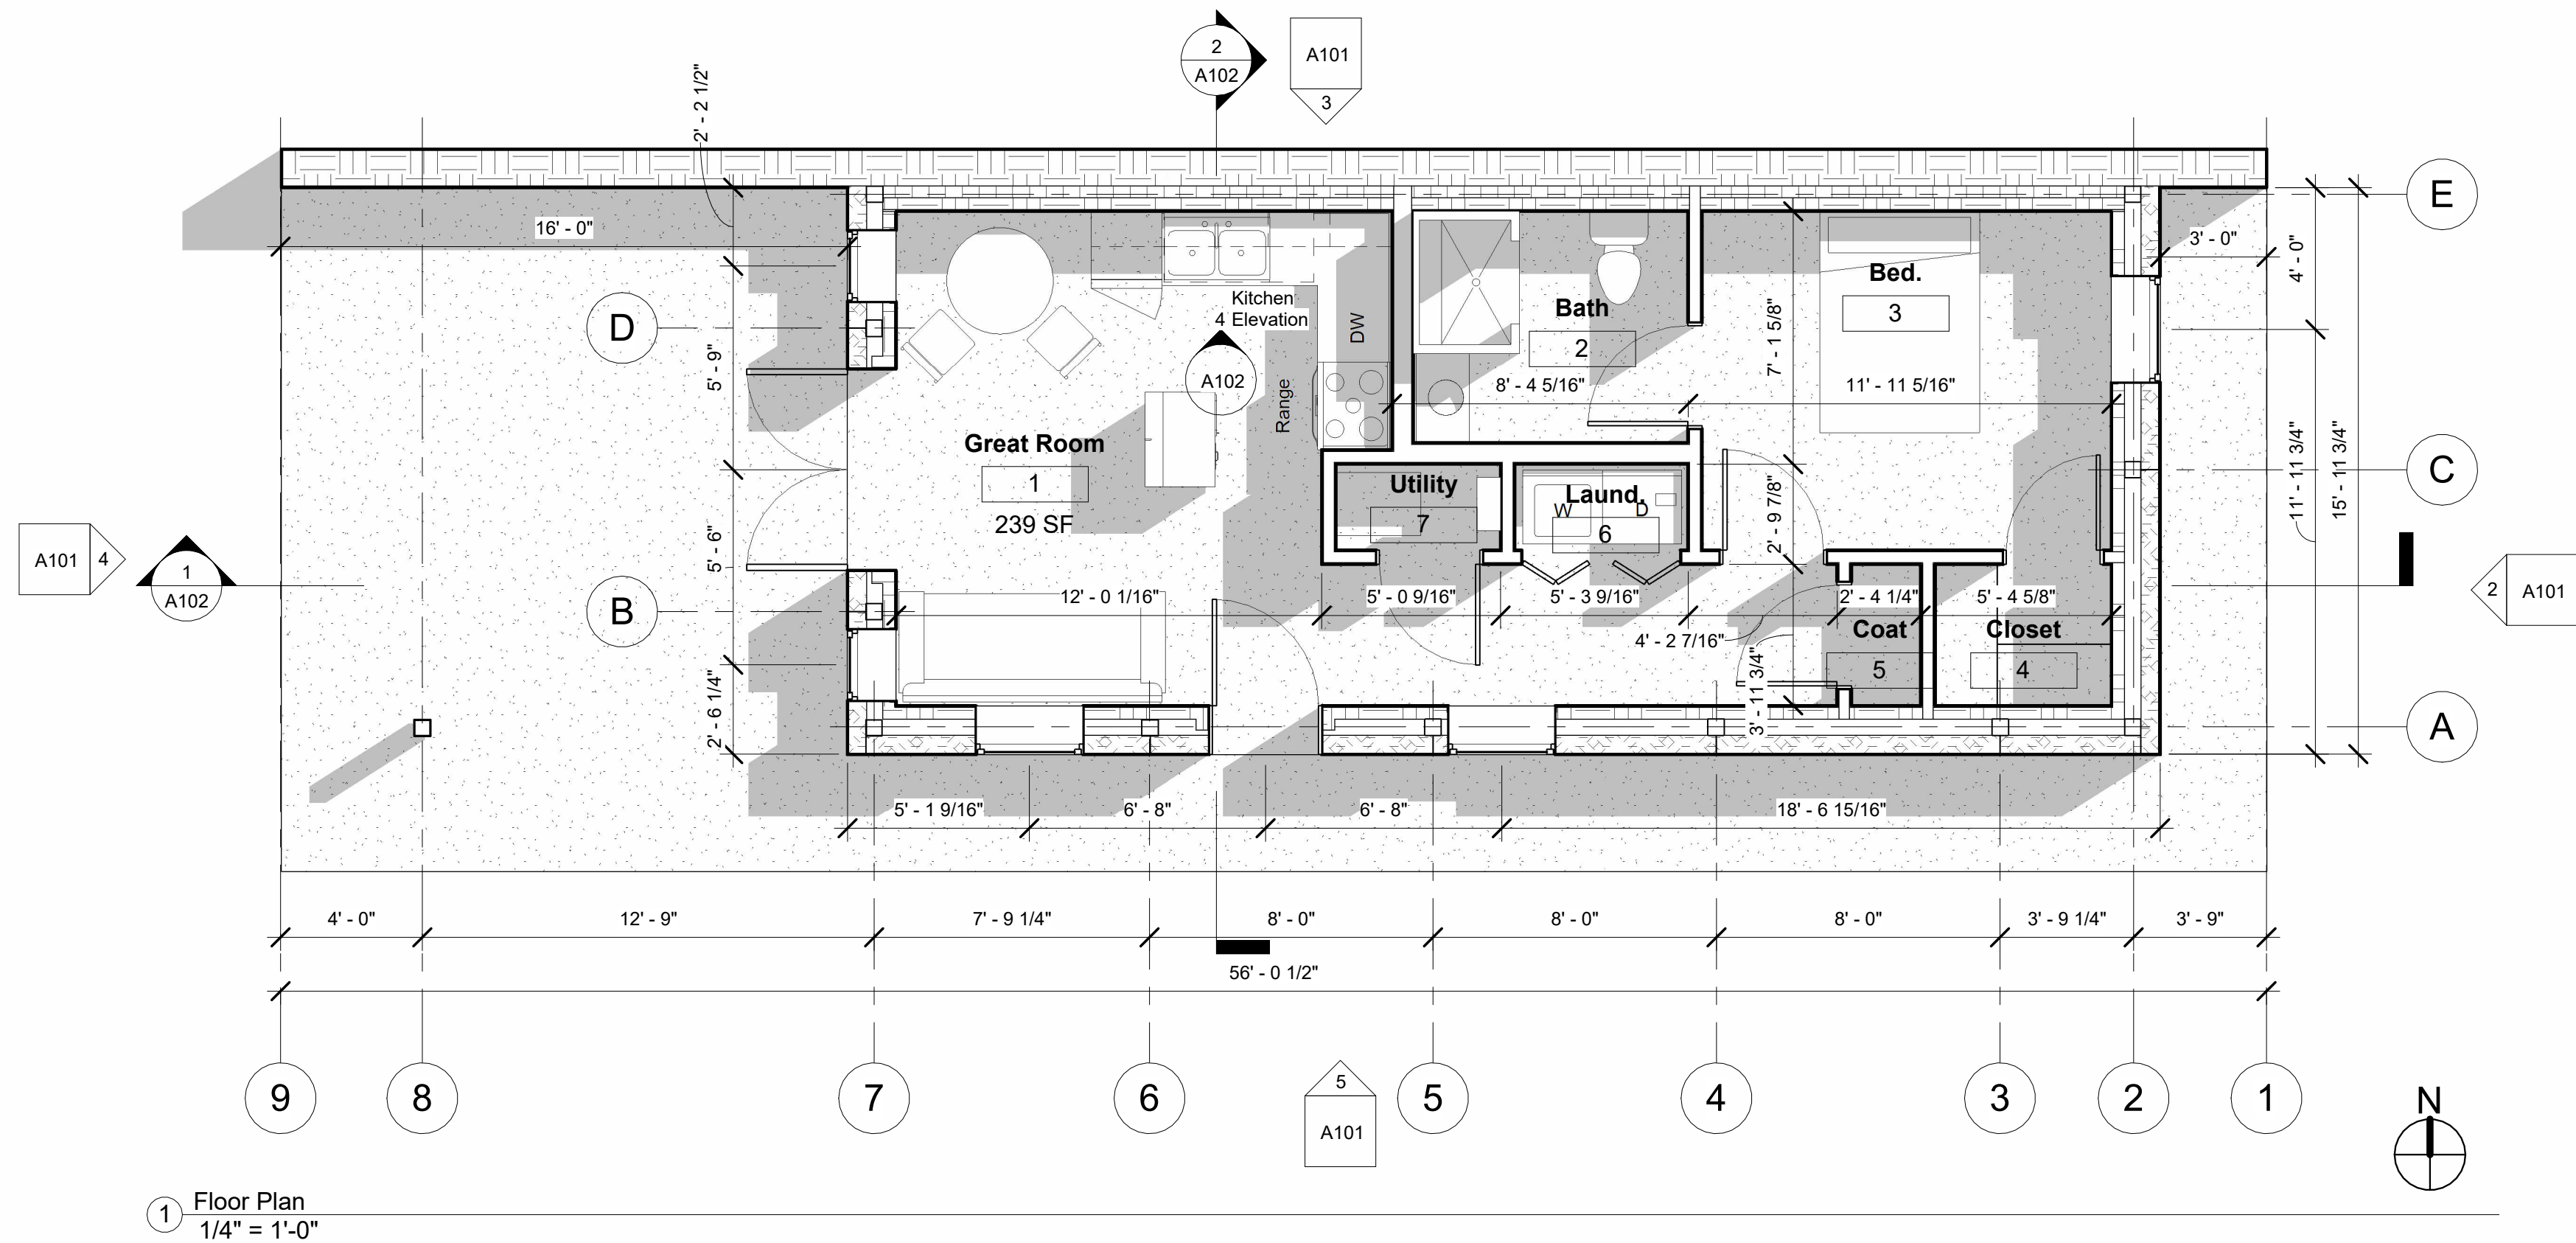

No.	Description	Date

Sections

Project number	A06
Date	5/13/26
Drawn by	Author
Checked by	Checker


A102

Scale As indicated




1 East/West Section
1/4" = 1'-0"


Cabinet Hardware	
Key Value	Keynote Text
1	HW01 - 4" Center Wire Pull
2	HW02 & HW03 - Standard Hinges

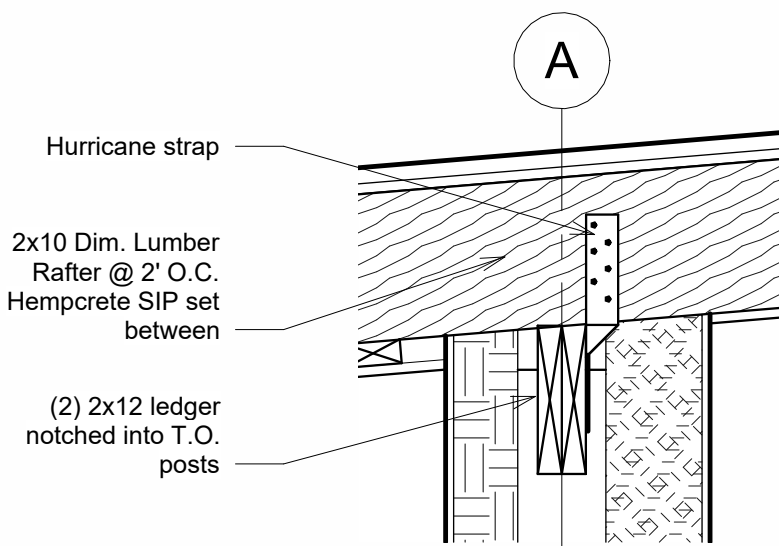


3 Post-Frame Wall/Roof Framing Connection
1" = 1'-0"

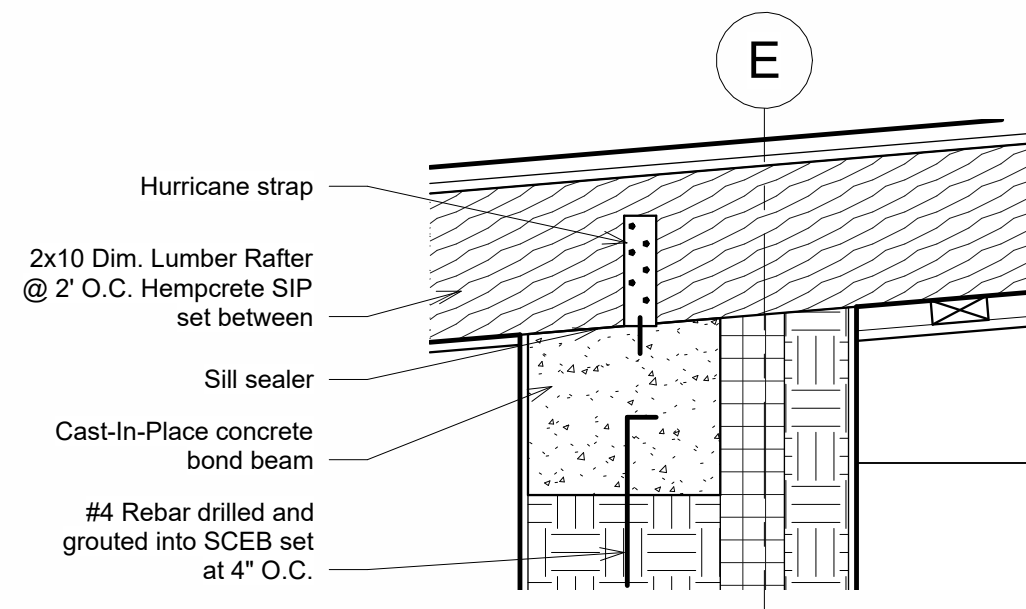


5 SCEB Wall/Roof Framing Connection Detail
1" = 1'-0"

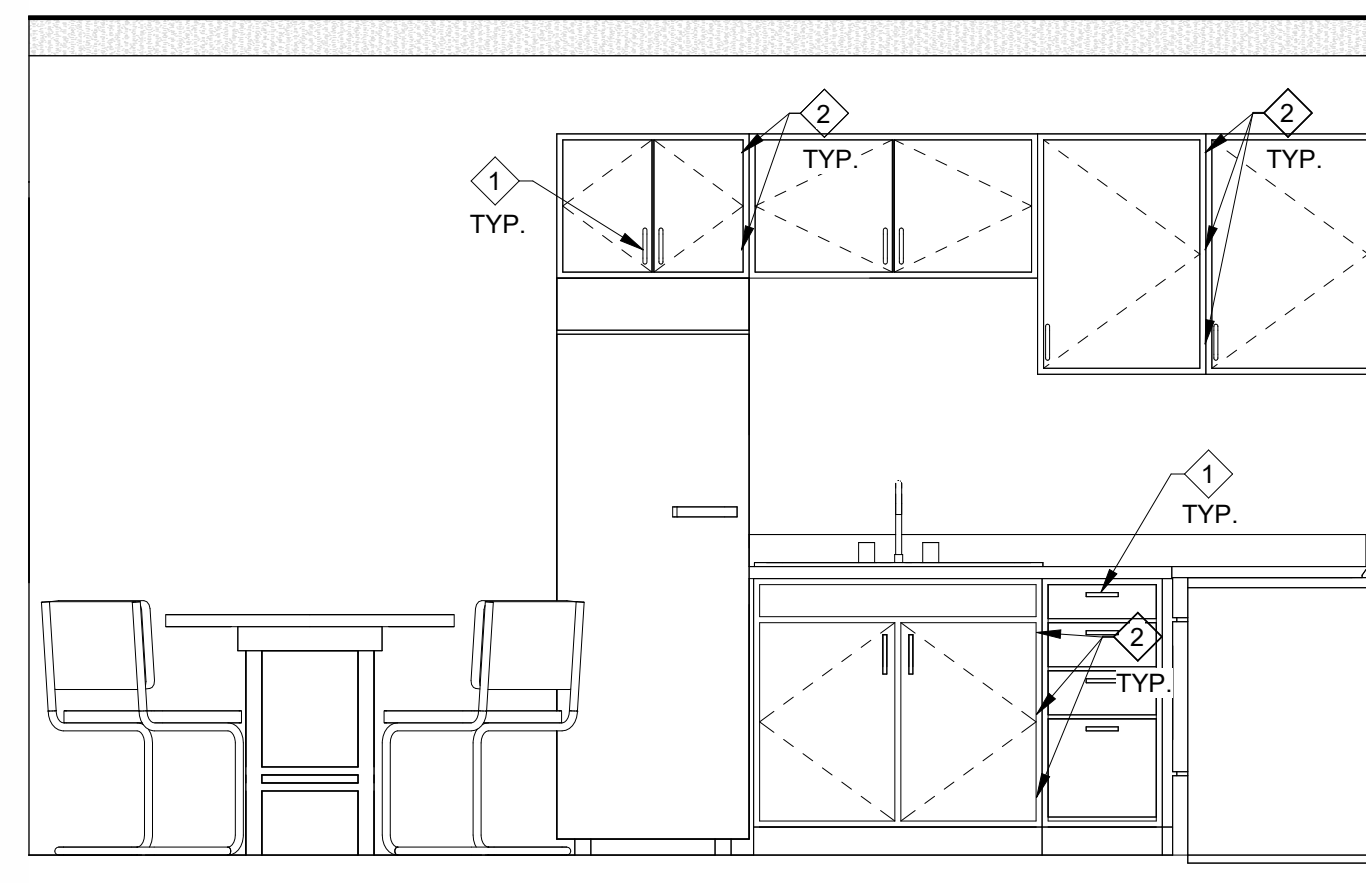


4 Kitchen Elevation
1/2" = 1'-0"

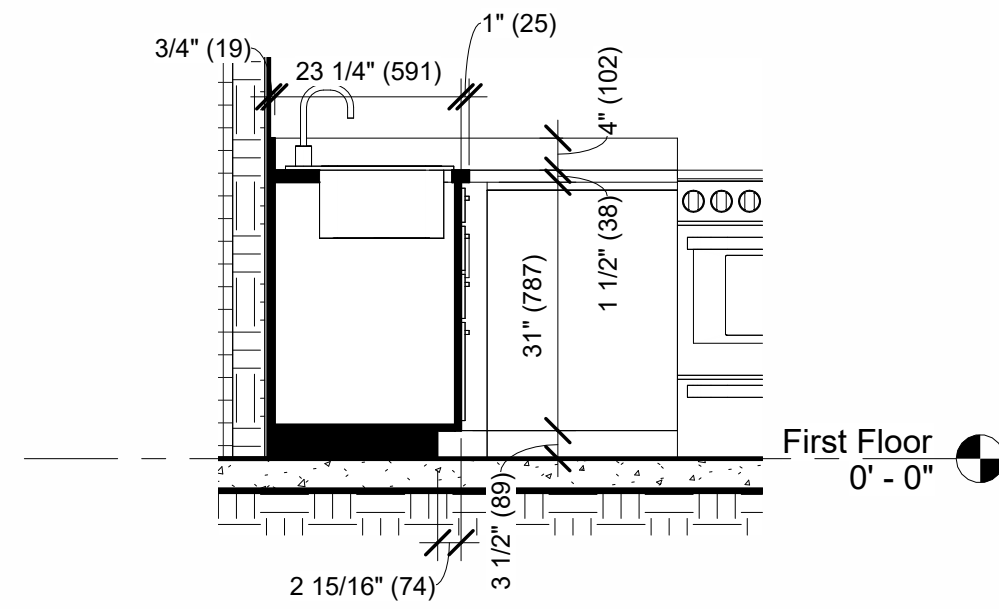


6 Cabinet Section
1/2" = 1'-0"

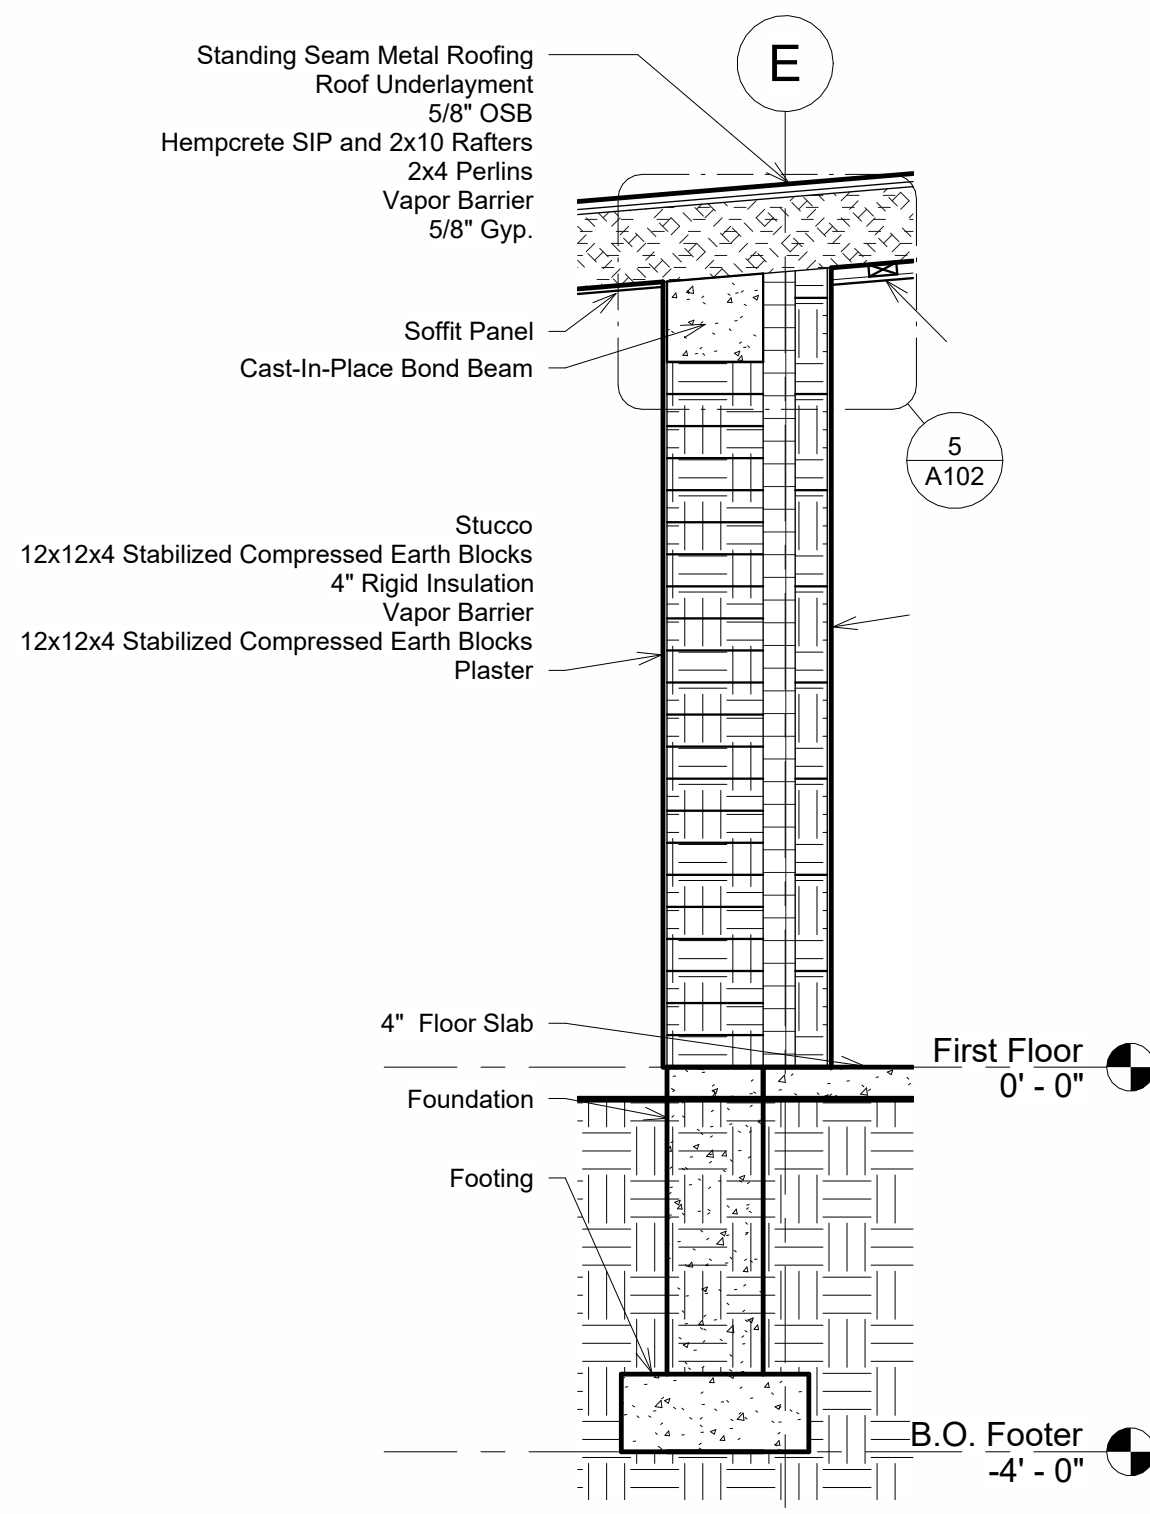


7 Section 2 - Callout 2
1/2" = 1'-0"

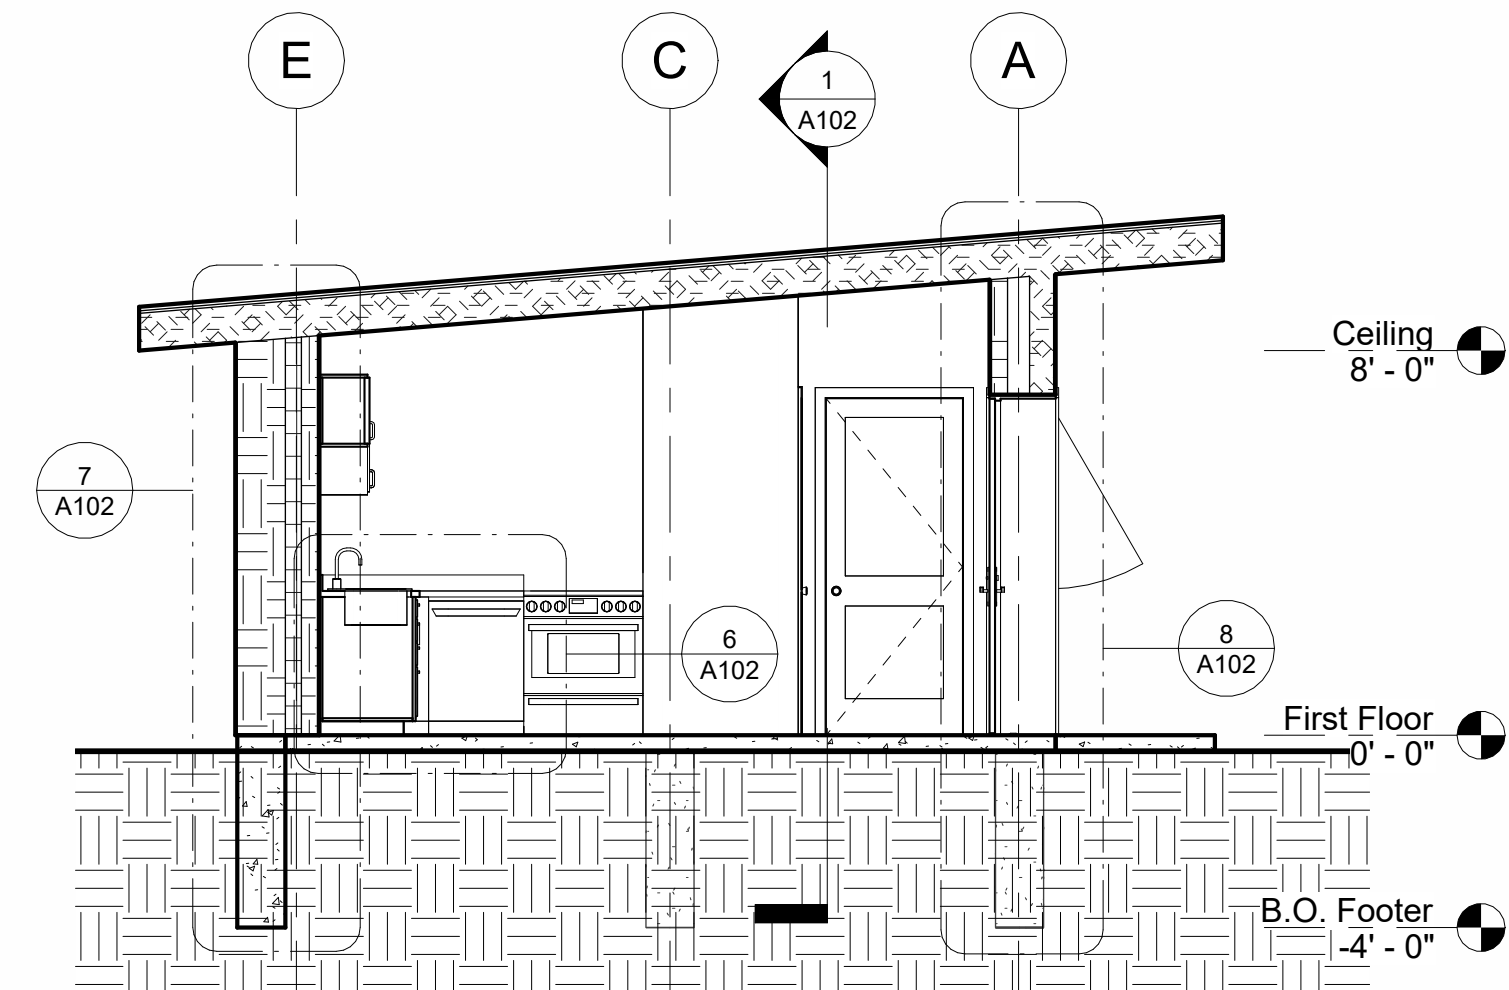

2 North/South Section
1/4" = 1'-0"

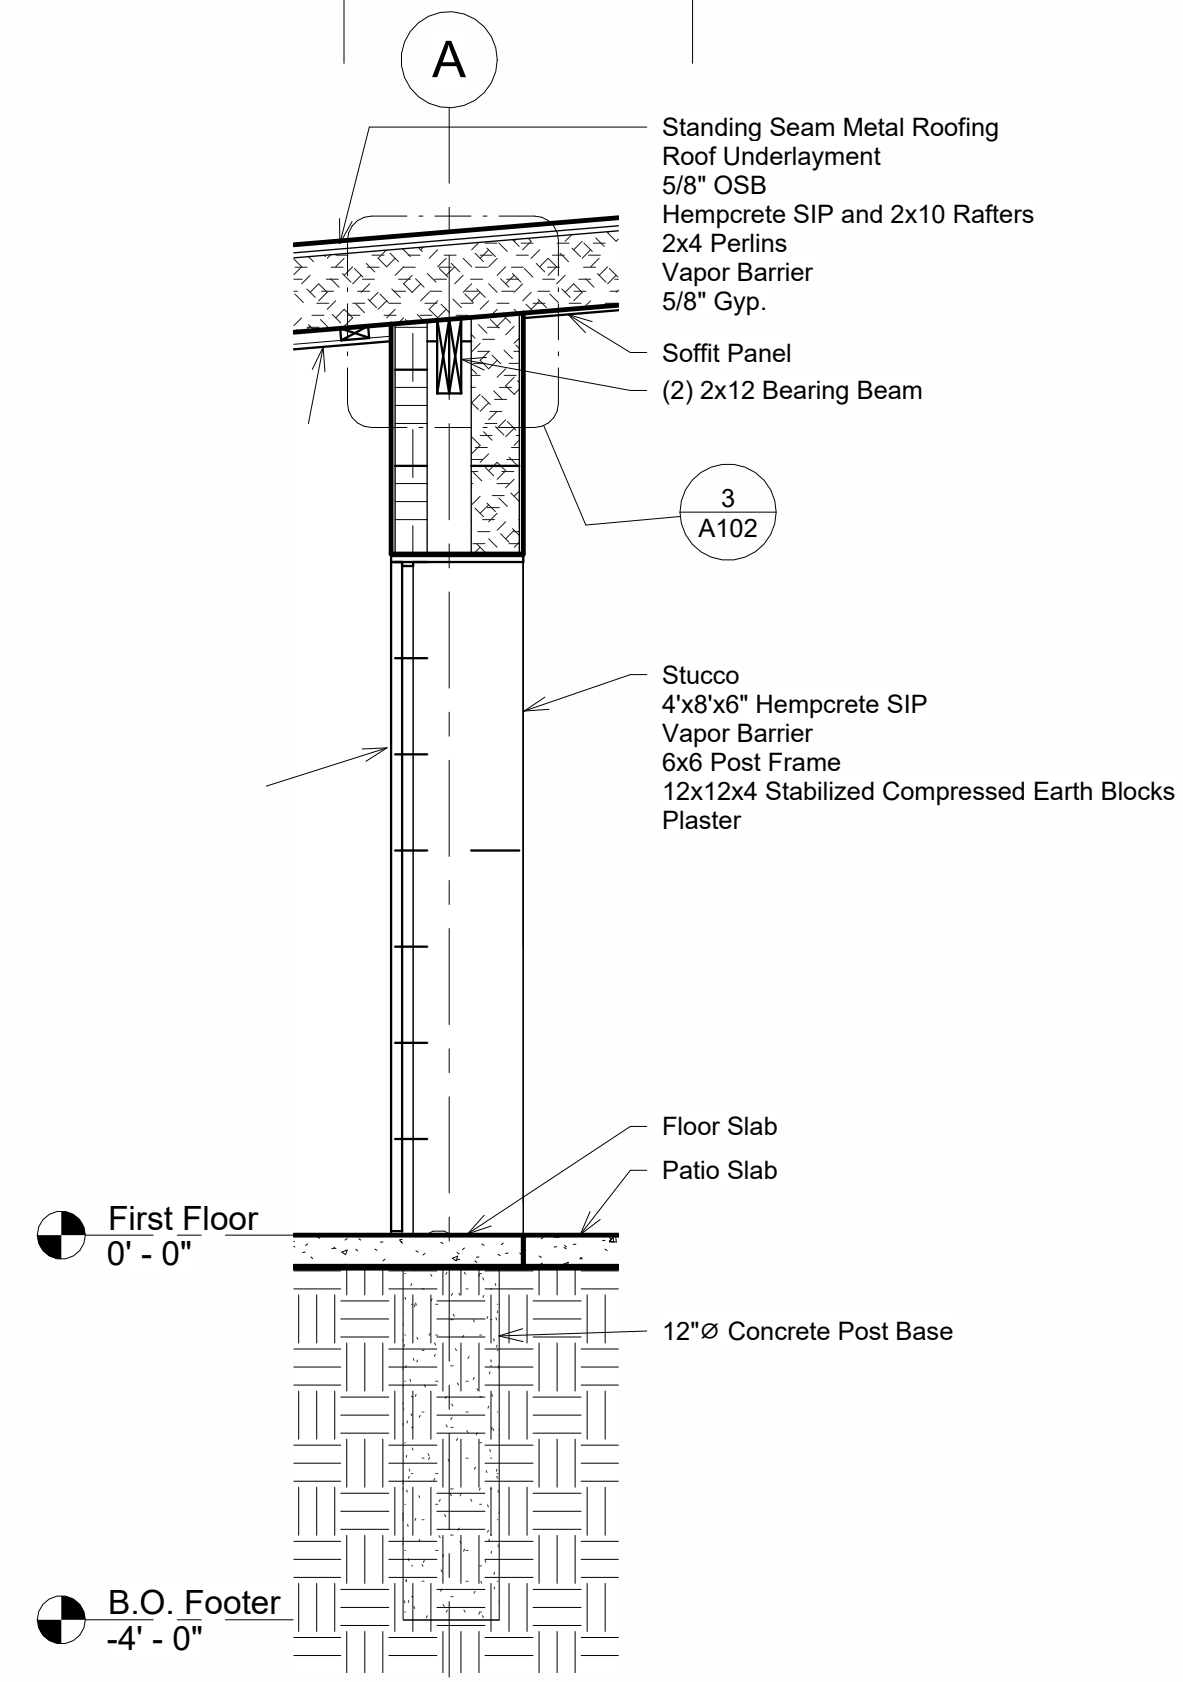

8 Section 2 - Callout 1
1/2" = 1'-0"

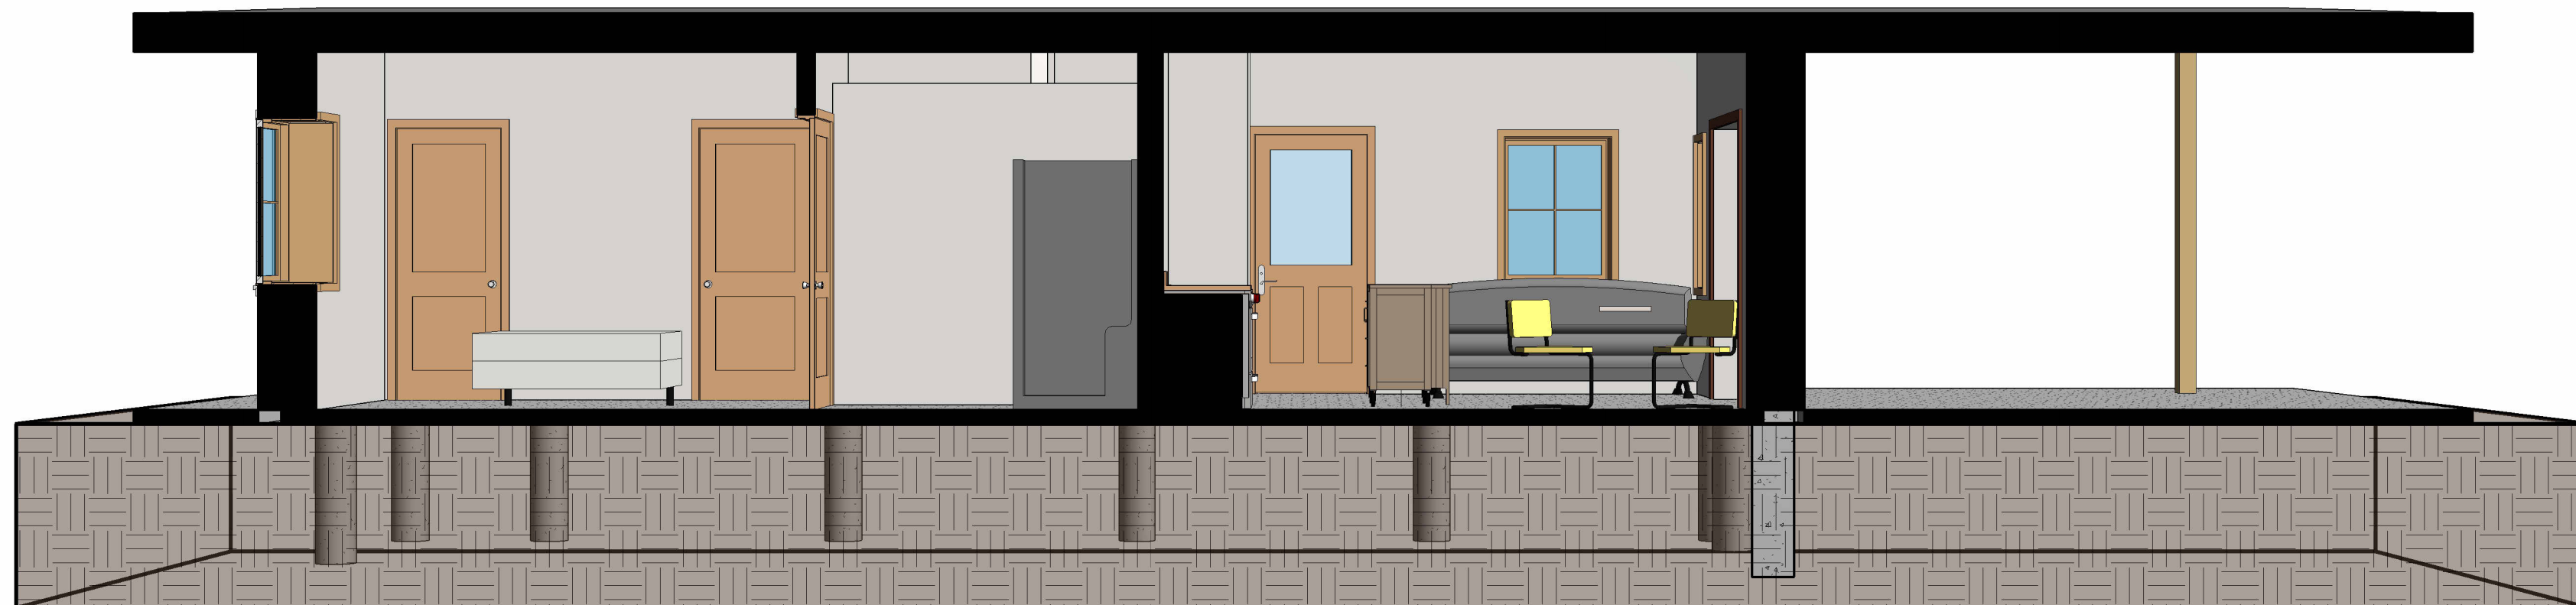

9 Rendered Section